



1008 – Lageplan

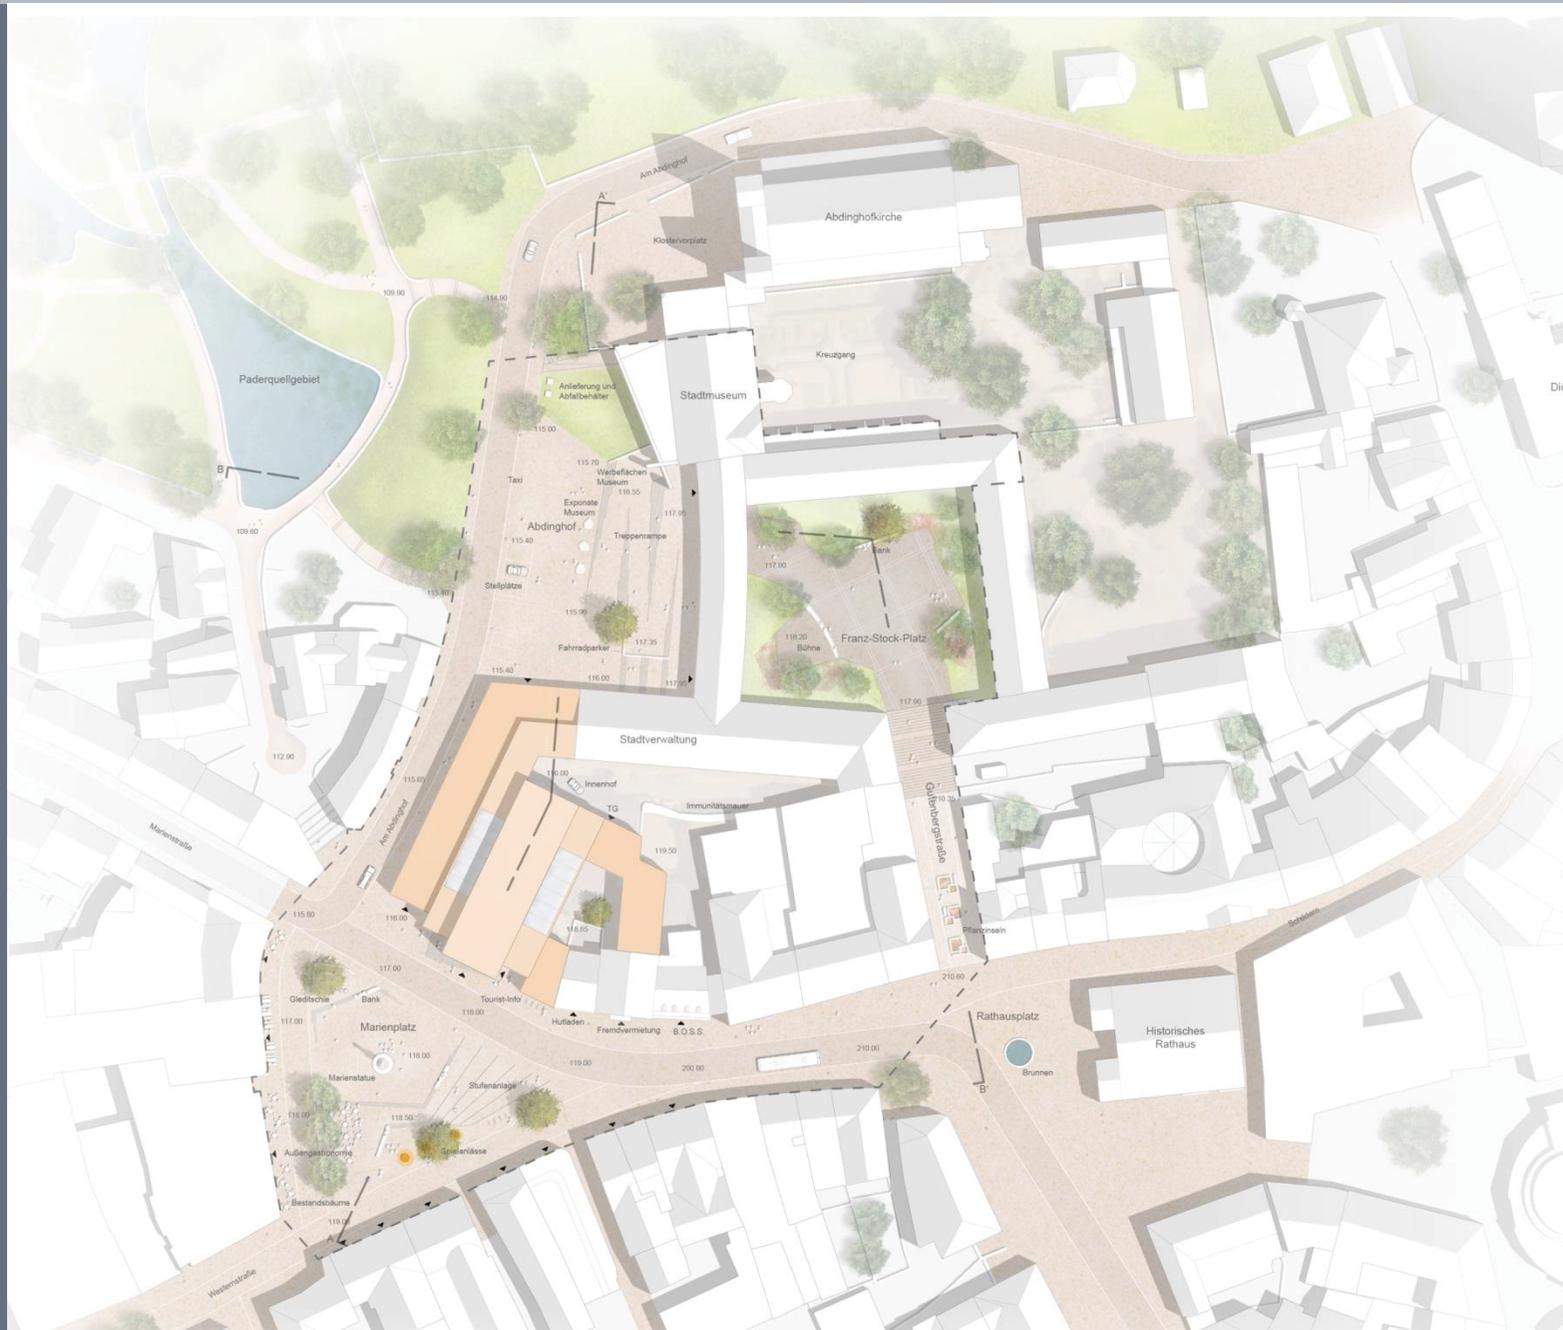

1008 – Grundriss 1. UG (Abdinghof)

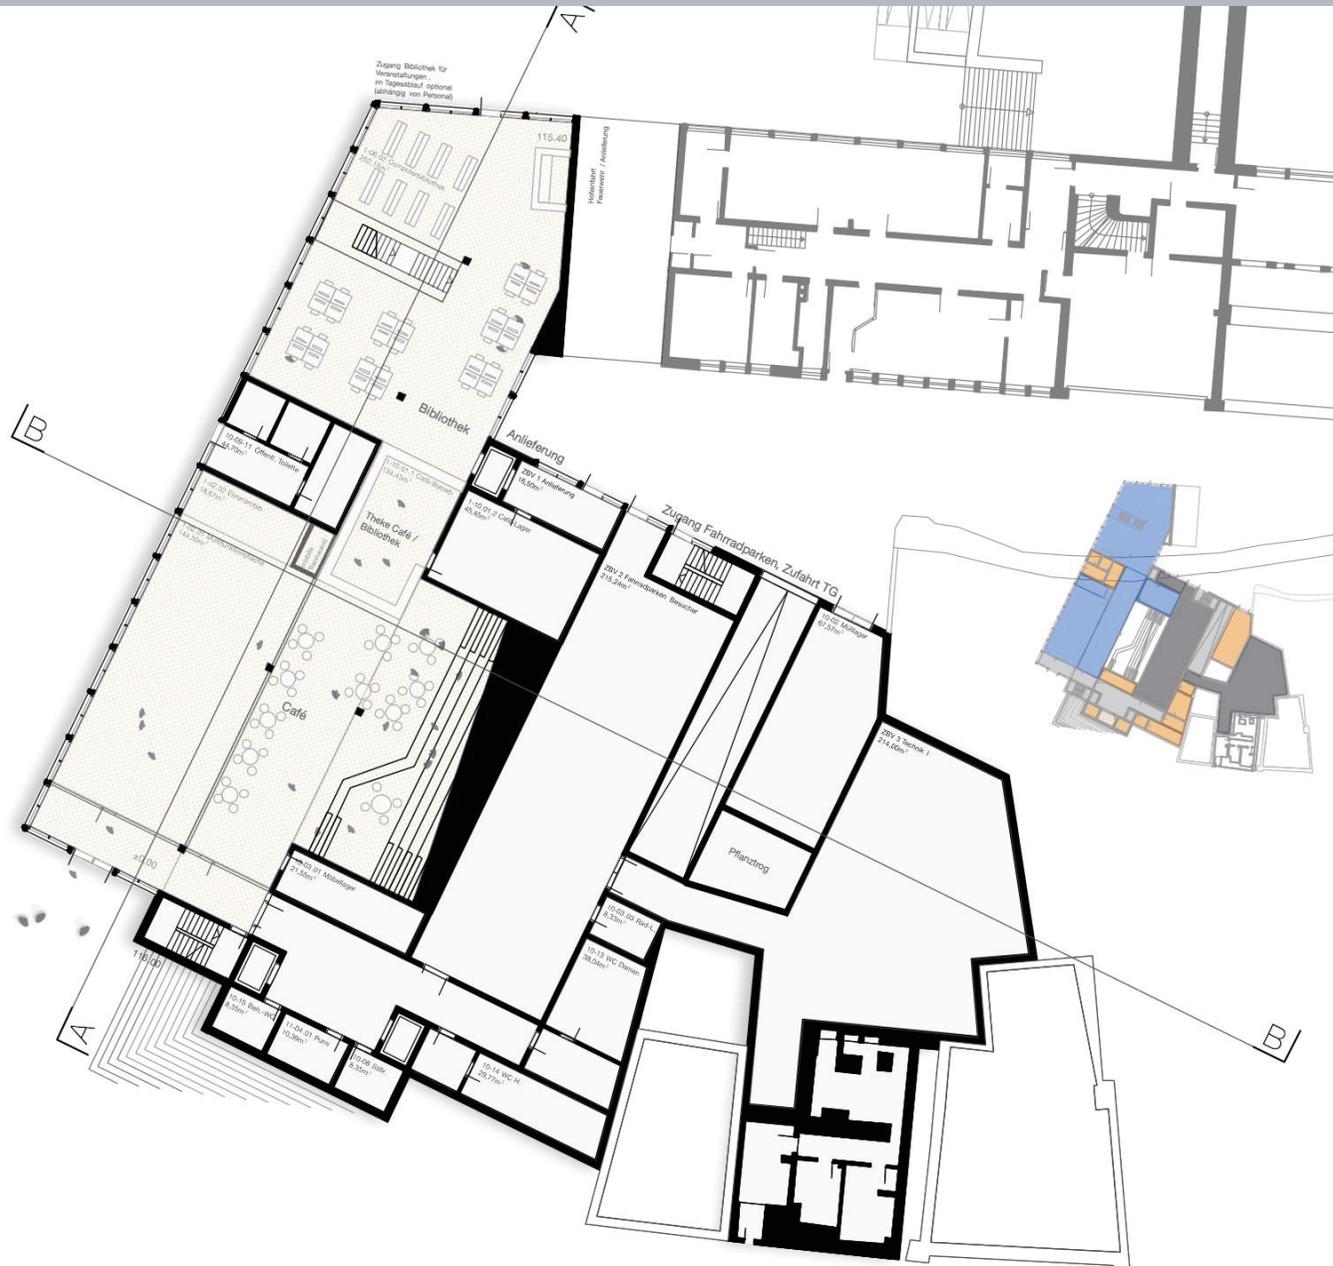

Erdgeschoss 1 (116,00 m ü.NN) M 1:200

1008 – Grundriss 3. OG



3. Obergeschoss (128,45 m ü.NN) M 1:200

1008 – Grundriss 4. OG



4. Obergeschoss (131,65 m ü. NN) M 1:200

1008 – Ansichten



Ansicht "Marenpfatz" M 1:200

